

Erection of a logistics centre with a high rack storage

Client: Deutsche Post Real Estate Germany GmbH

Costumer: Walter Hellmich GmbH

Deutsche Post 

HSE24
ICH SEH SHOPPEN


For the Deutsche Post Real Estate Germany GmbH and their tenant HSE24 the existing logistics centre in Greven - Reckenfeld was extended in the year of 2013. A two-storey warehouse of 18,700m² for commissioning and shipping, a warehouse of 5,600m² and a high rack storage of 4,000m², 35m height and with 23,000 pallet spaces were added. On the Mezzanine level the office and social rooms were built on 1,100m². About 150 new jobs were created here. The plot area is about 37,200m², the gross floor area 29,400m² and the gross volume 347,000m³. The production costs add up to approximately 22 m Euros.

Our performances:


- Detailed and approved final design
- Co-ordination of the professionals for:
 - Fire protection
 - Building services
 - Outdoor facilities
- Co-ordination of the precast concrete unit concept
- Co-ordination of the cast-in-place foundations



aerial photo during the building construction

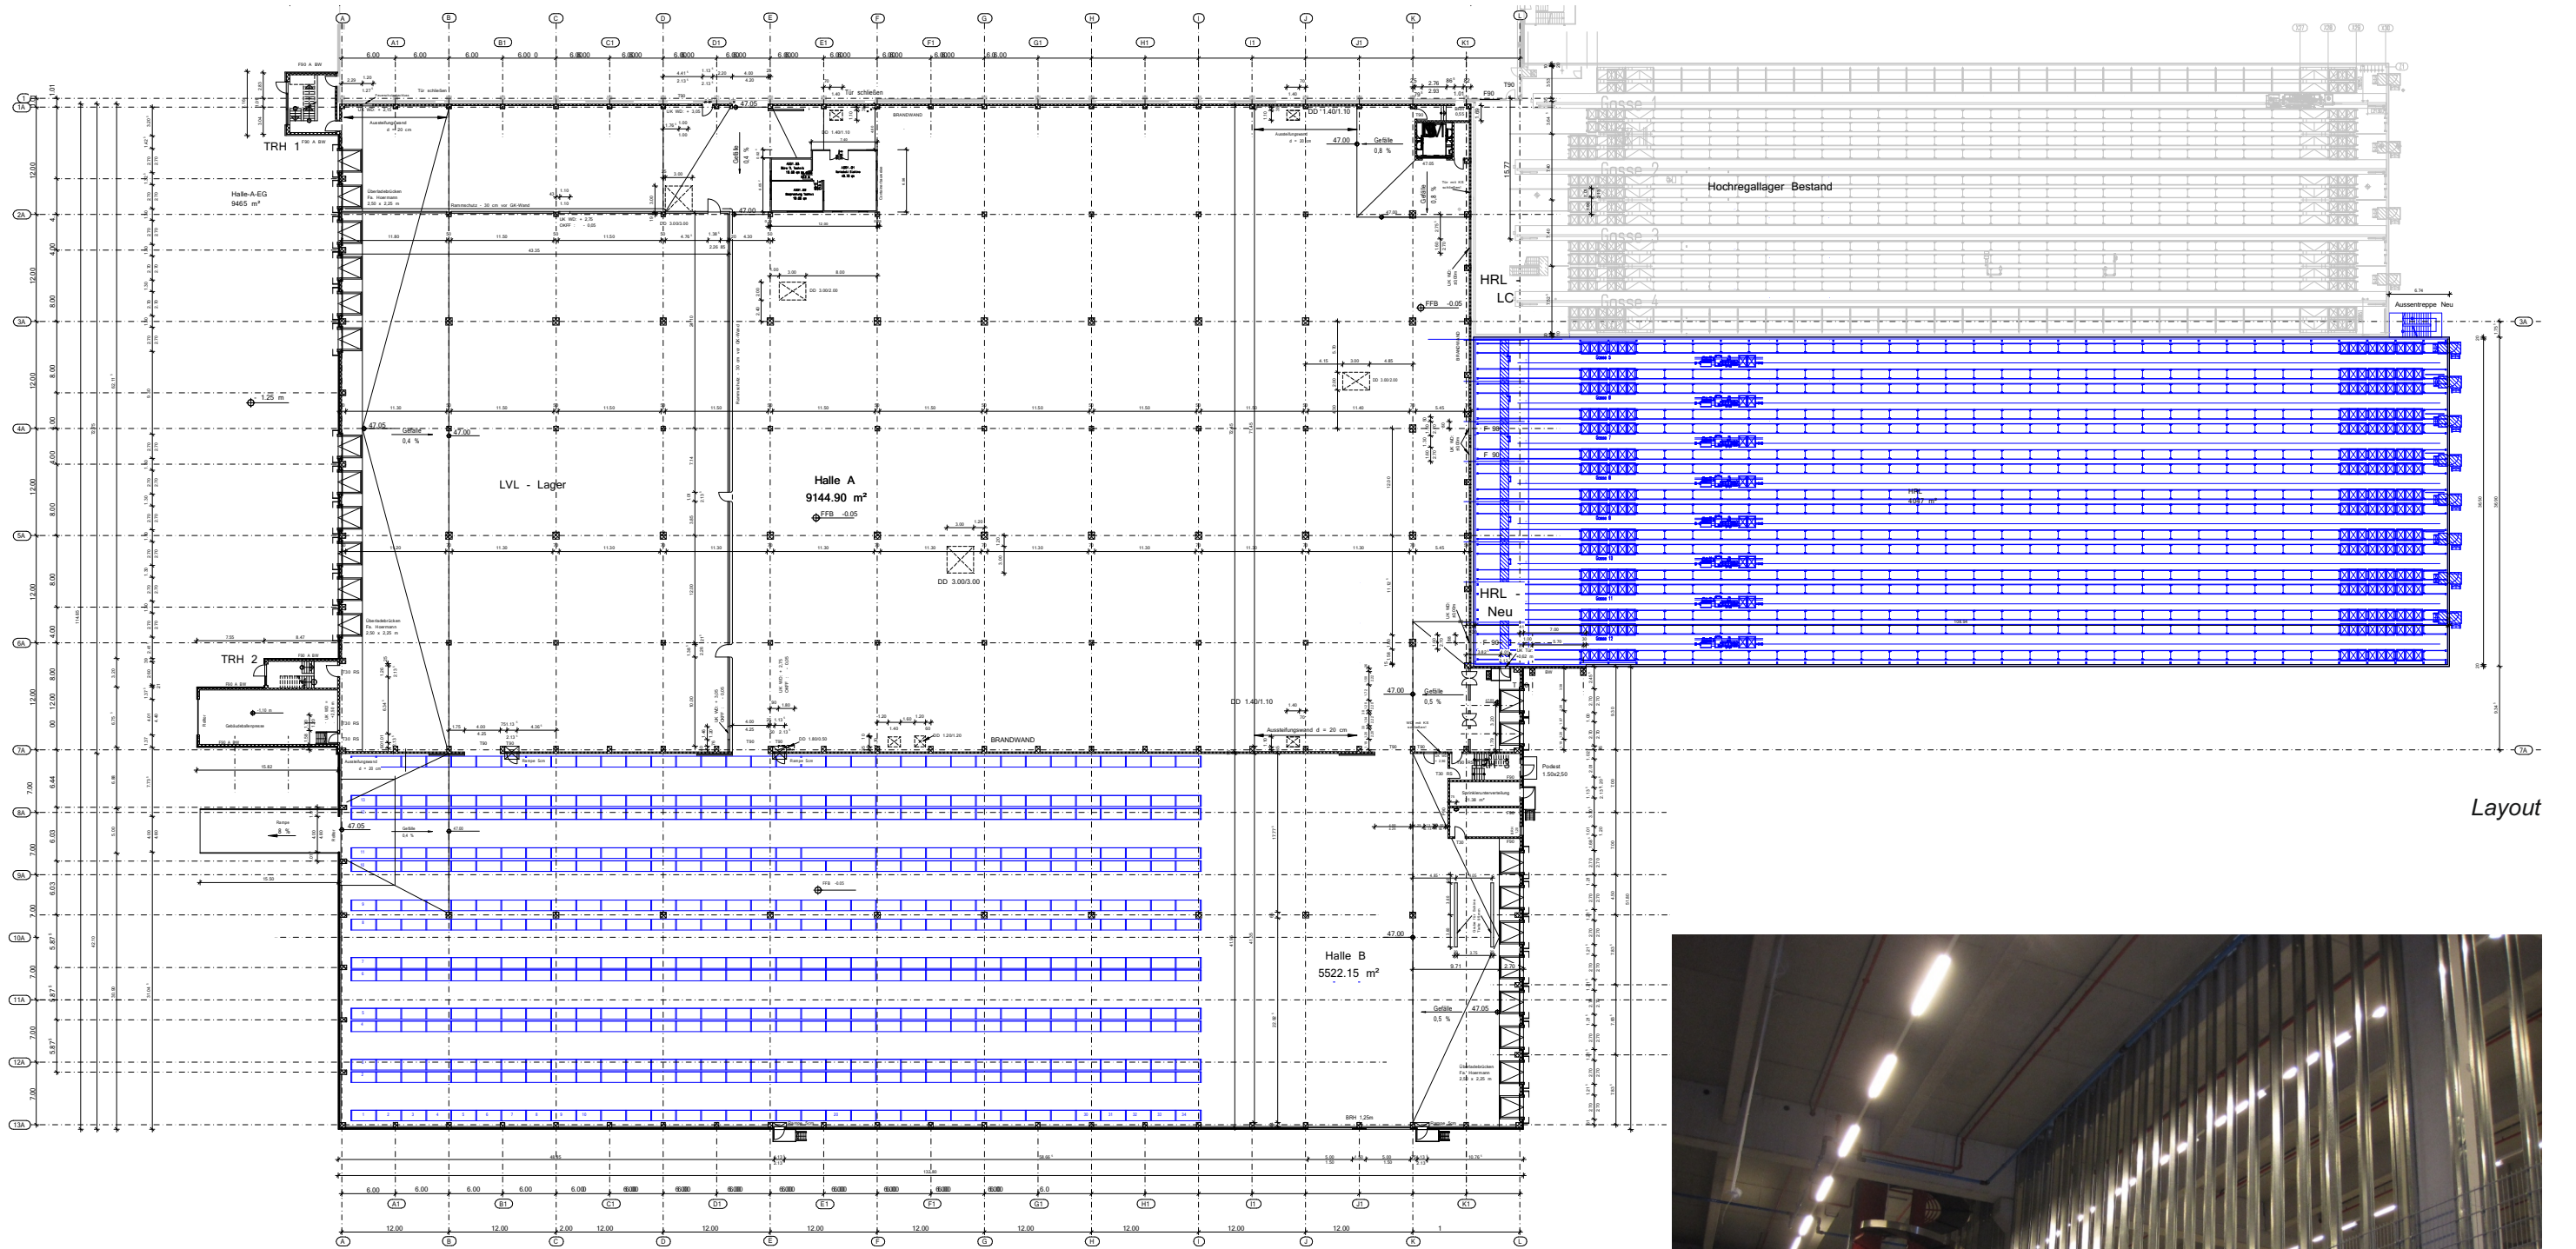


Layout

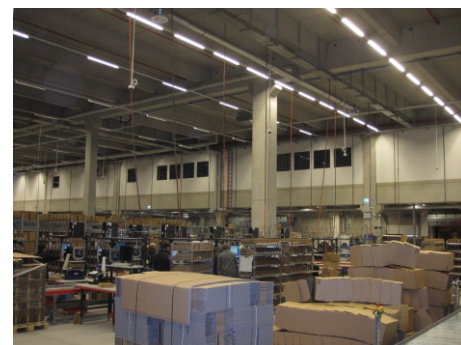

LVL-warehouse



hall B

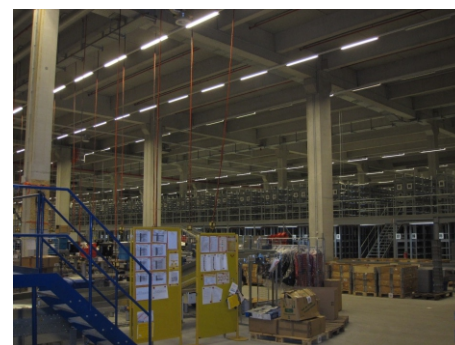

hall A (ground floor)



hall A (1st floor)




hall A / LVL-warehouse




Elevations



prefabricated construction hall A

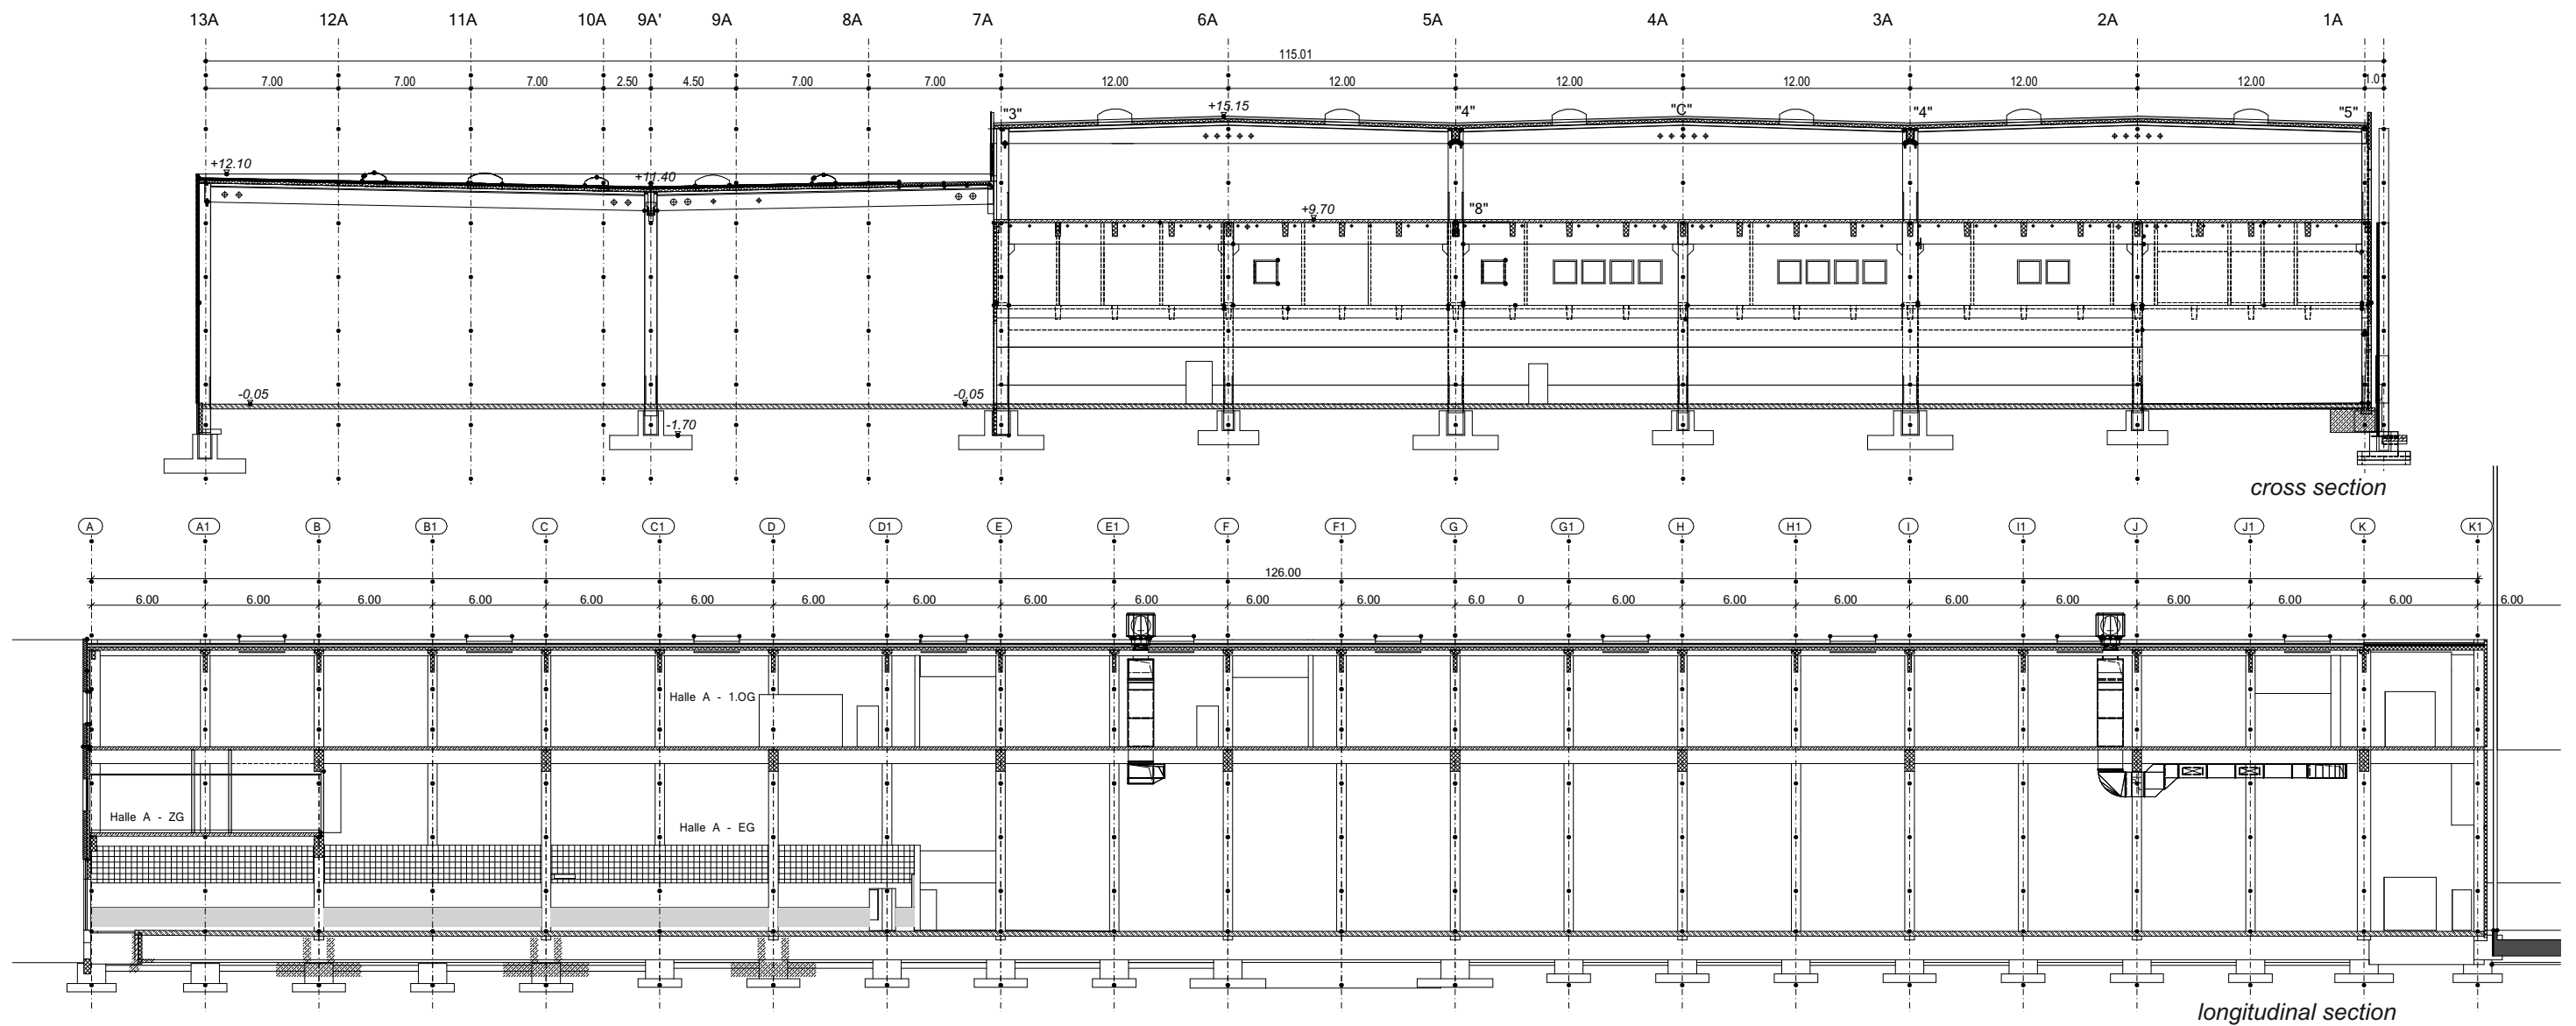

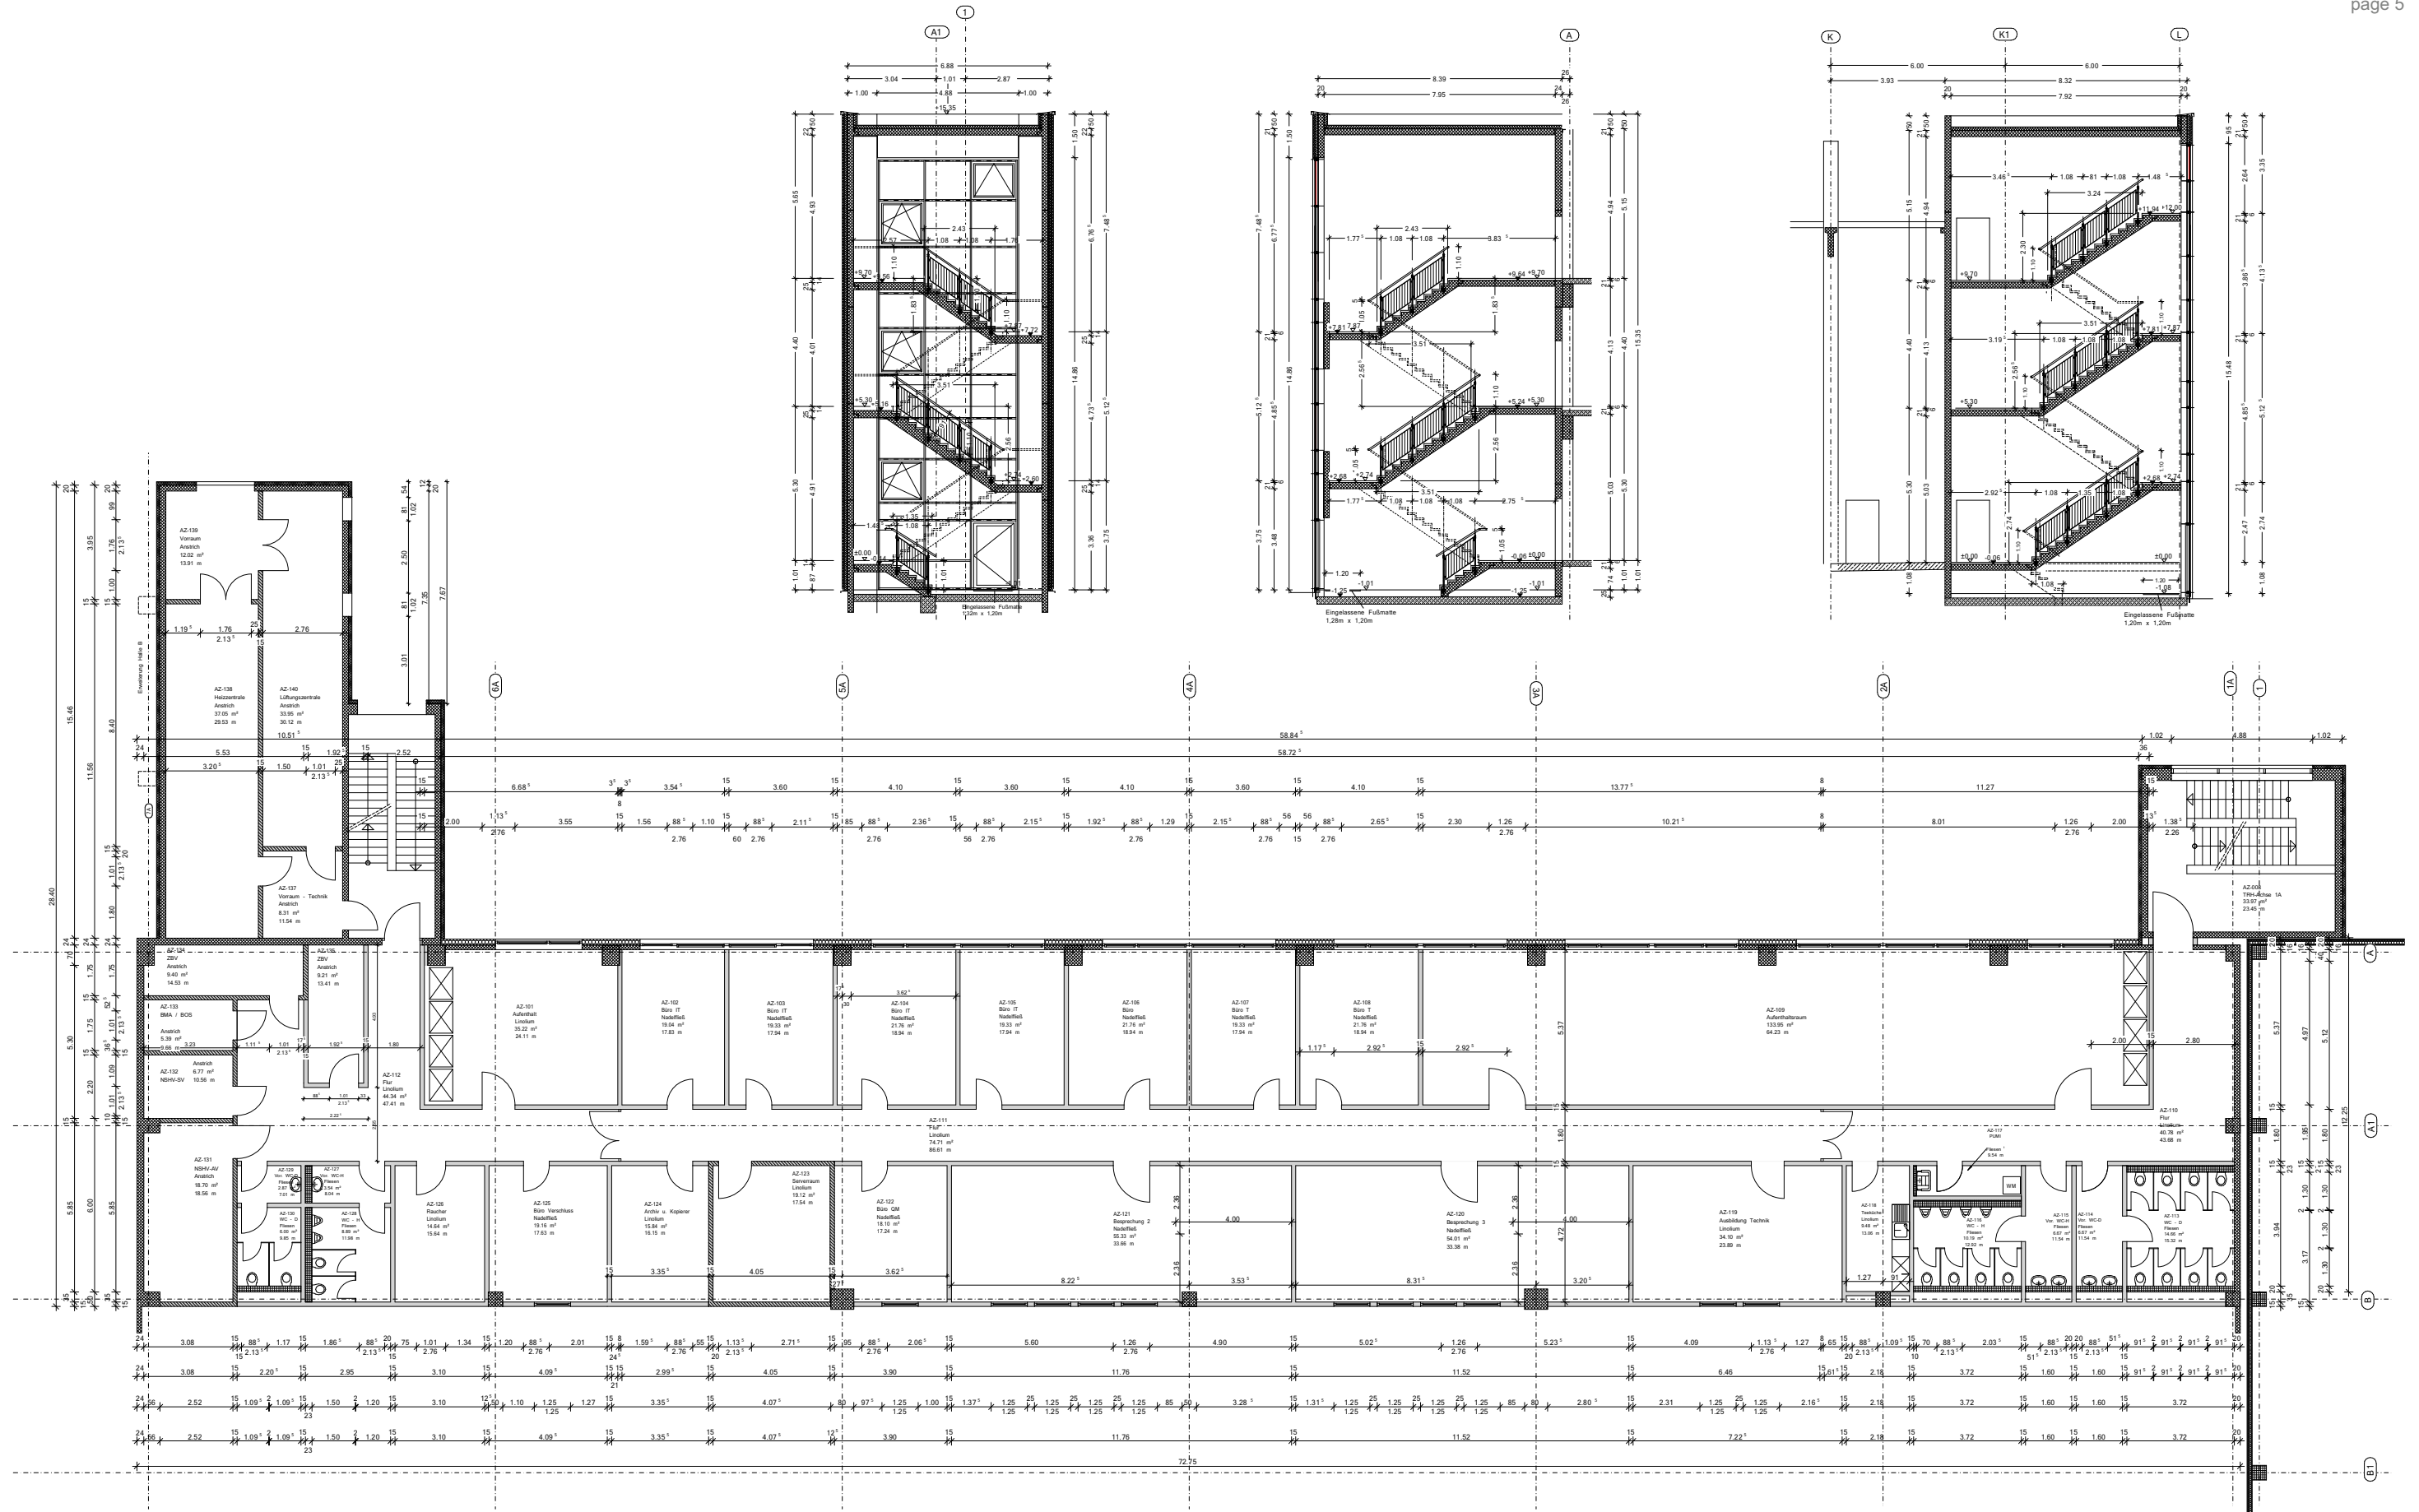

office and social building