



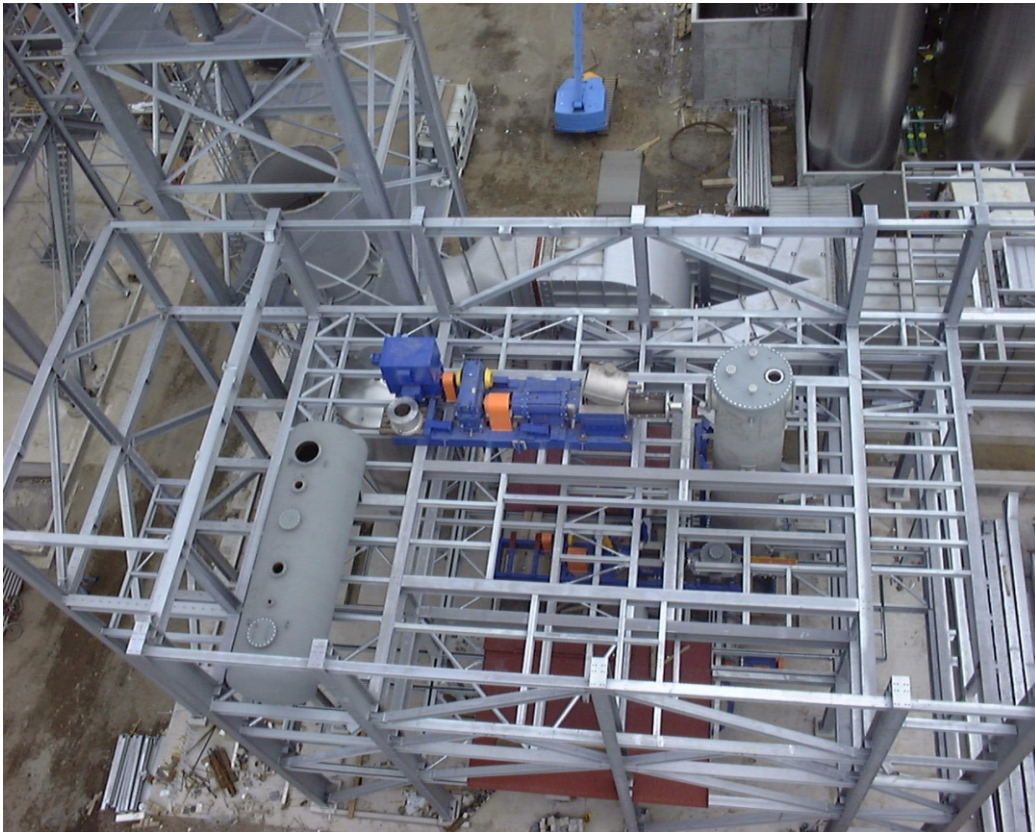

*refiner / washer (RW) during construction*



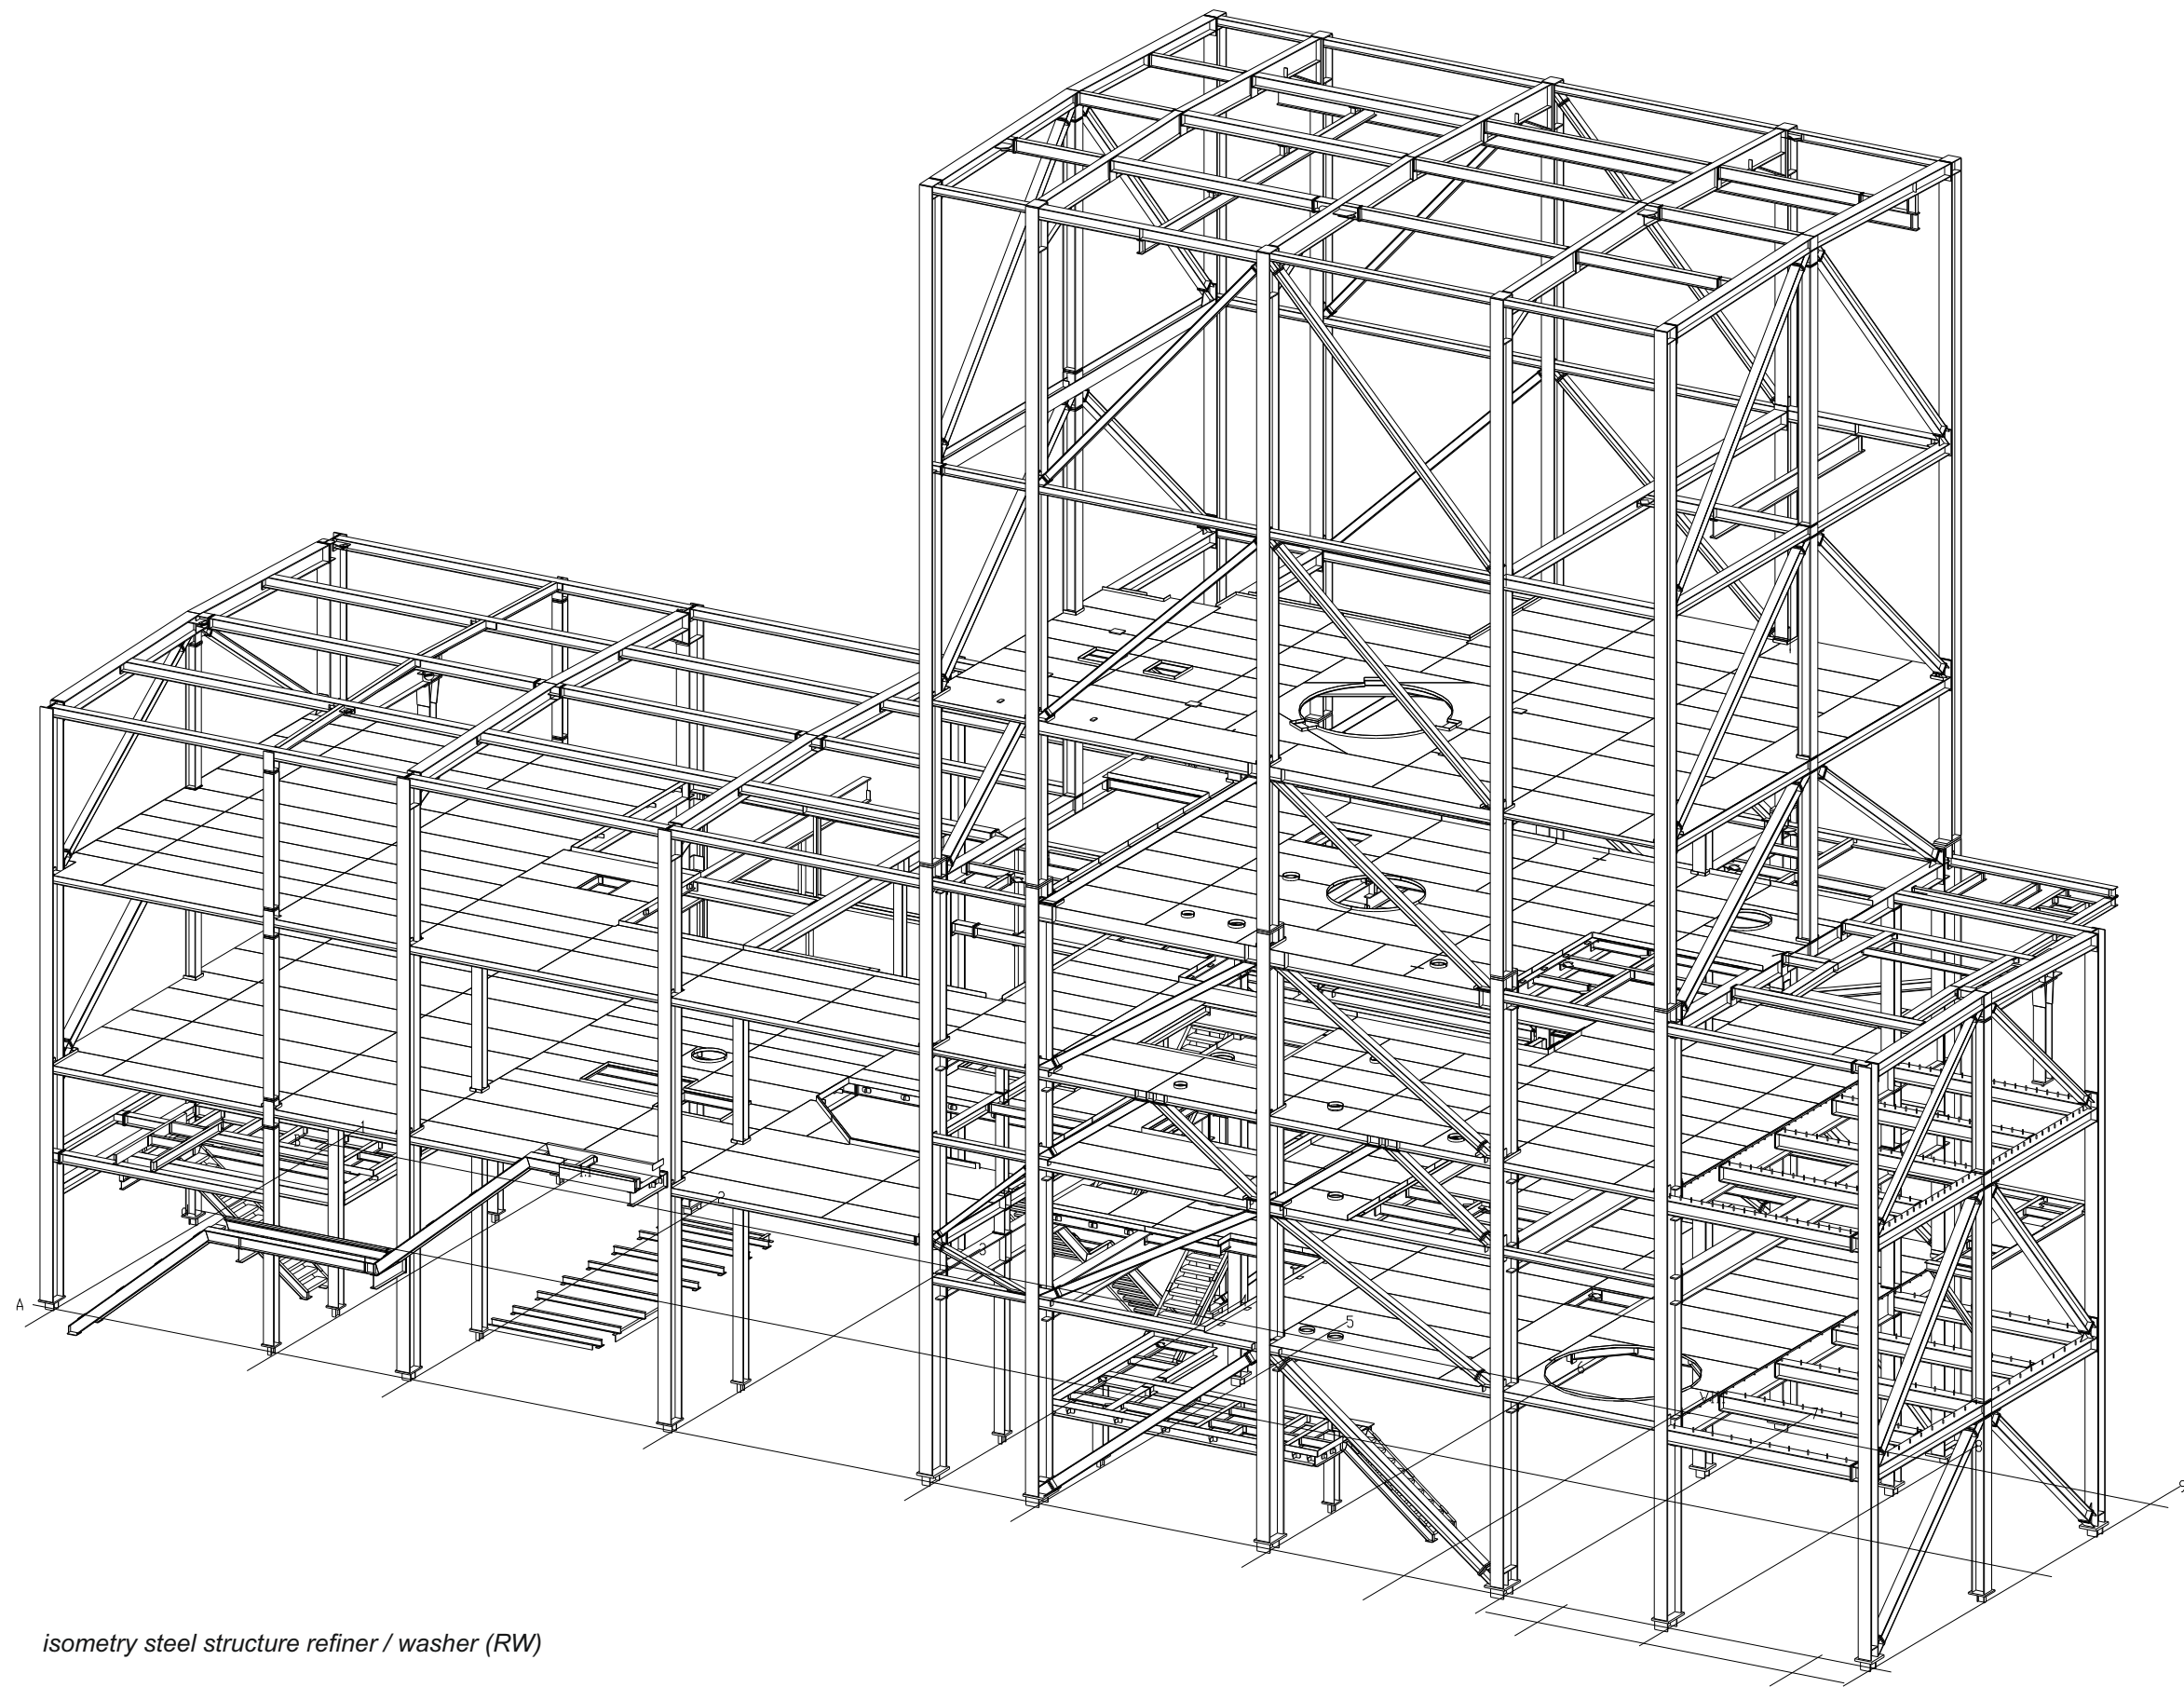

*isometry steel structure refiner / washer (RW)*